
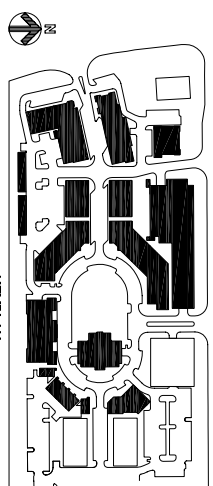


© 2008 DSDG, INC. ALL RIGHTS RESERVED. THIS DRAWING IS THE PROPERTY OF DSDG, INC. AND IS NOT TO BE REPRODUCED OR TRANSMITTED IN ANY FORM OR BY ANY MEANS, ELECTRONIC OR MECHANICAL, INCLUDING PHOTOCOPYING, RECORDING, OR BY ANY INFORMATION STORAGE AND RETRIEVAL SYSTEM, WITHOUT THE WRITTEN PERMISSION OF DSDG, INC.

**PRELIMINARY ELEVATION DRAWINGS  
 NOT FOR CONSTRUCTION: 8/30/2006**

**FRONT ELEVATION  
 BUILDING A-7**  
 1/4"=1'-0"

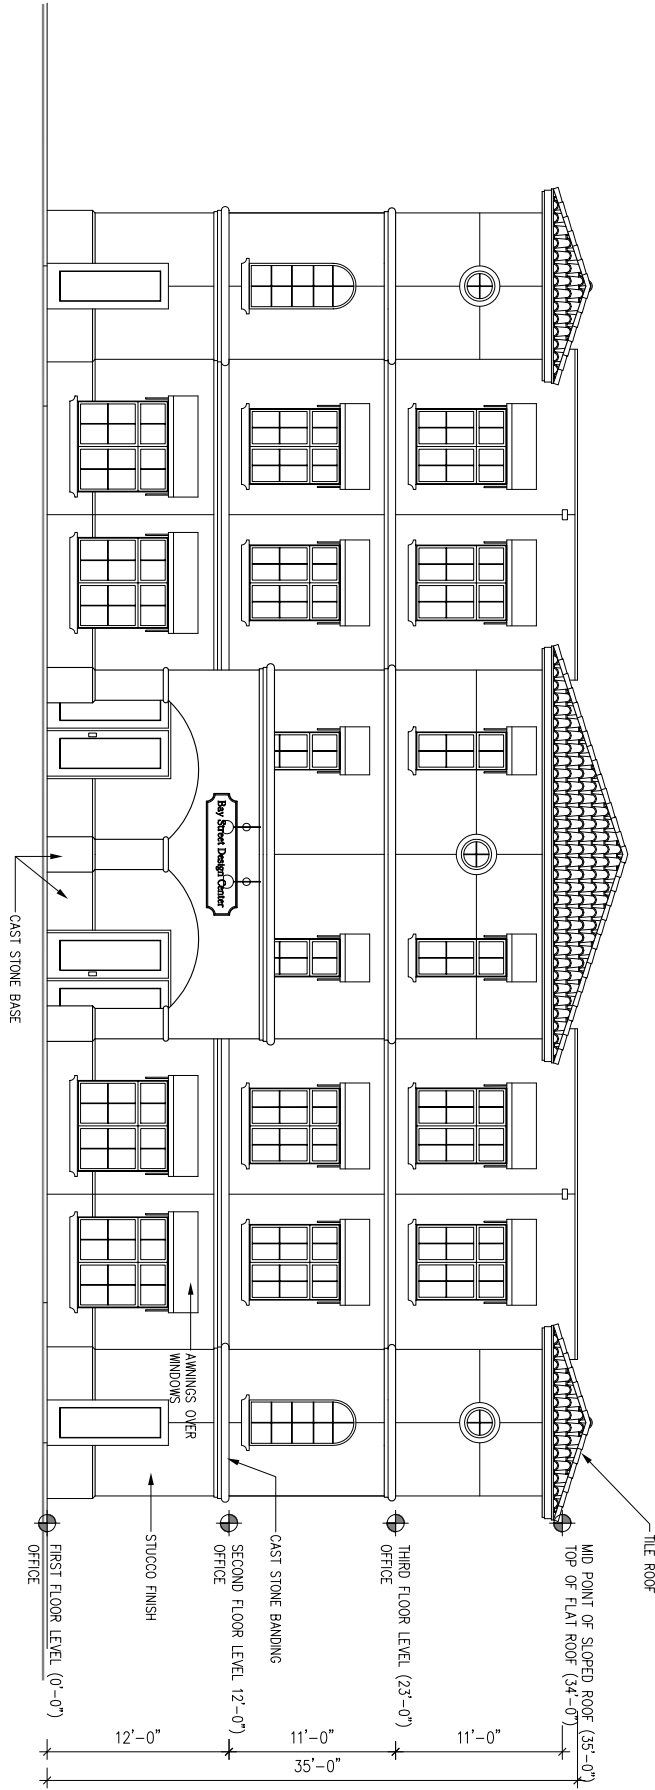

<p style="font-size: 8px;">                 FRONT ELEVATION                  BUILDING A-7                  DATE: 8/30/2006                  DRAWN BY: [Name]                  CHECKED BY: [Name]             </p>	<p> <b>A NEW COMMERCIAL BUILDING FOR                  BAY STREET PARTNERS, LLC                  BUILDING A-7</b> </p> <p>                 BAY STREET VILLAGE      OSPREY, FLORIDA             </p>	<p> <b>DSDG, INC.</b>                  ARCHITECTURE                  PLANNING                  INTERIOR DESIGN                  CONSTRUCTION MANAGEMENT             </p>	<p>                 1248 FRUITVILLE ROAD, SUITE 204                  SARASOTA, FLORIDA 34236                  TEL: 941-552-5242                  FAX: 941-552-7384                  www.dsdg.com             </p>	<table border="1" style="width: 100%; border-collapse: collapse;"> <tr><td style="font-size: 8px;">Revision</td></tr> <tr><td style="height: 20px;"> </td></tr> <tr><td style="height: 20px;"> </td></tr> <tr><td style="height: 20px;"> </td></tr> </table>	Revision				
Revision									